



2EB TRUCK BEHIND THE WALL APPLICATION GUIDE OPTIONS

BOTH OF THESE OPTIONS MAY ALSO BE USED IN THE BETWEEN THE WALL APPLICATION BUT NOT COMMON

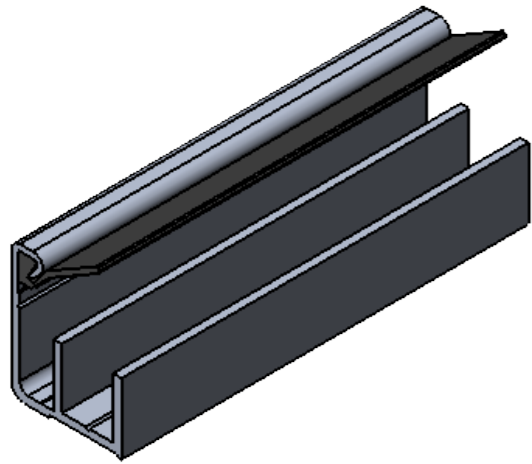

**ALEXTR-1423
MOUNTING ANGLE**

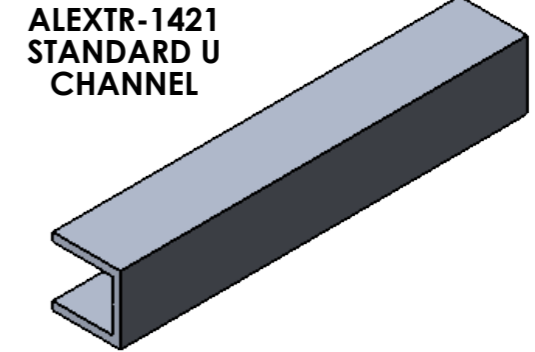


**ALEXTR-1421
STANDARD U
CHANNEL**

SEAL OPTIONS:



NO SEAL OPTIONS

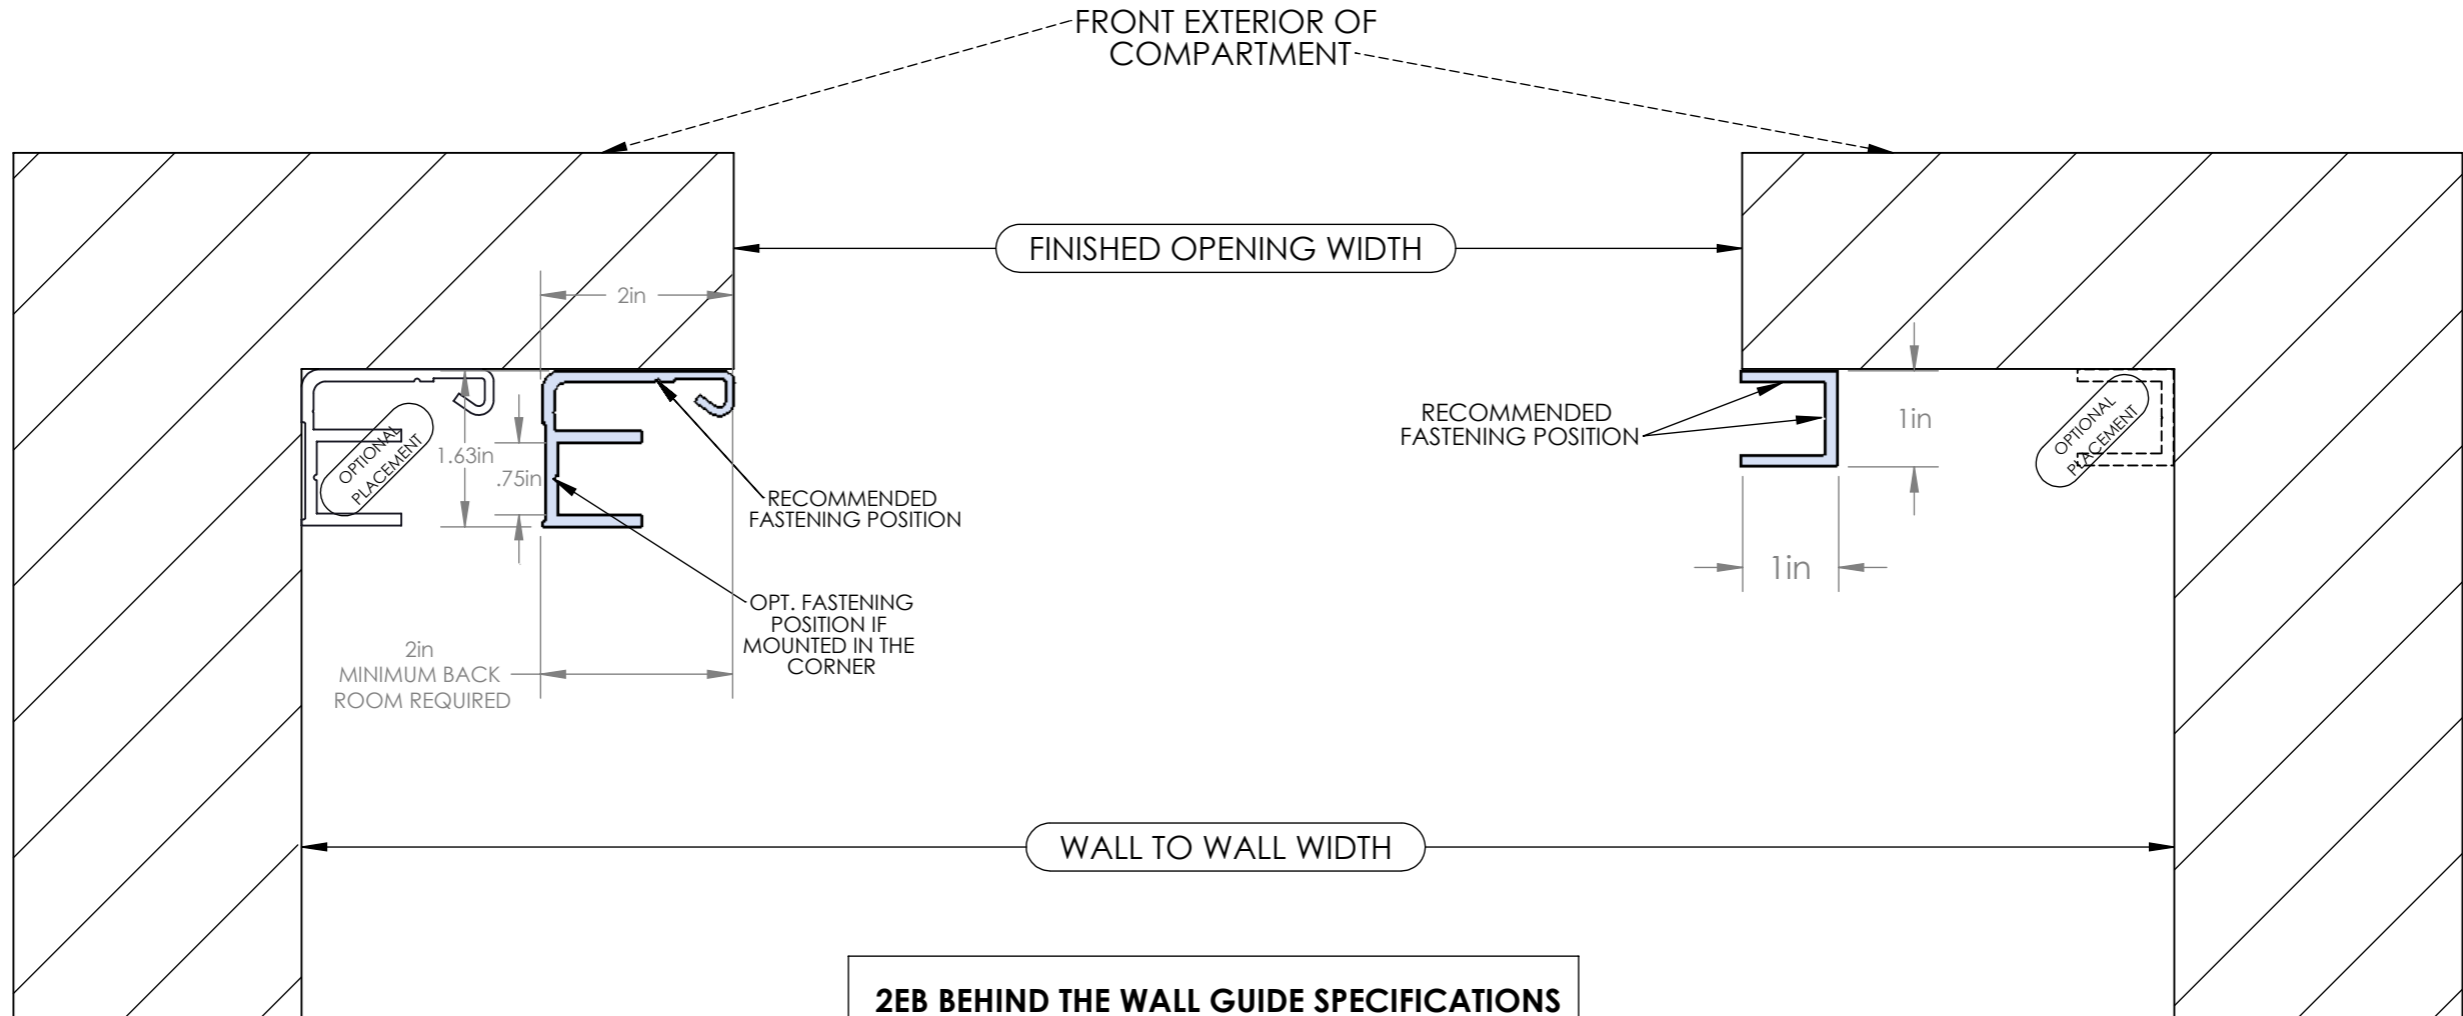

2EB BEHIND THE WALL GUIDE SPECIFICATIONS

- FACE OF WALL MOUNTING APPLICATION.
- EXTRUDED MILL FINISH ALUMINUM.
- ALLOY 6063-T5
- AVAILABLE FINISHES
 - POWDER COATED TO MATCH
 - MILL FINISH

***BOTH GUIDES ARE UNIVERSAL AND MAY BE USED IN A BETWEEN THE WALL CONFIGURATION, BUT WAS DESIGNED FOR AND IS USED IN A MAJORITY OF BEHIND THE WALL APPLICATIONS.*